
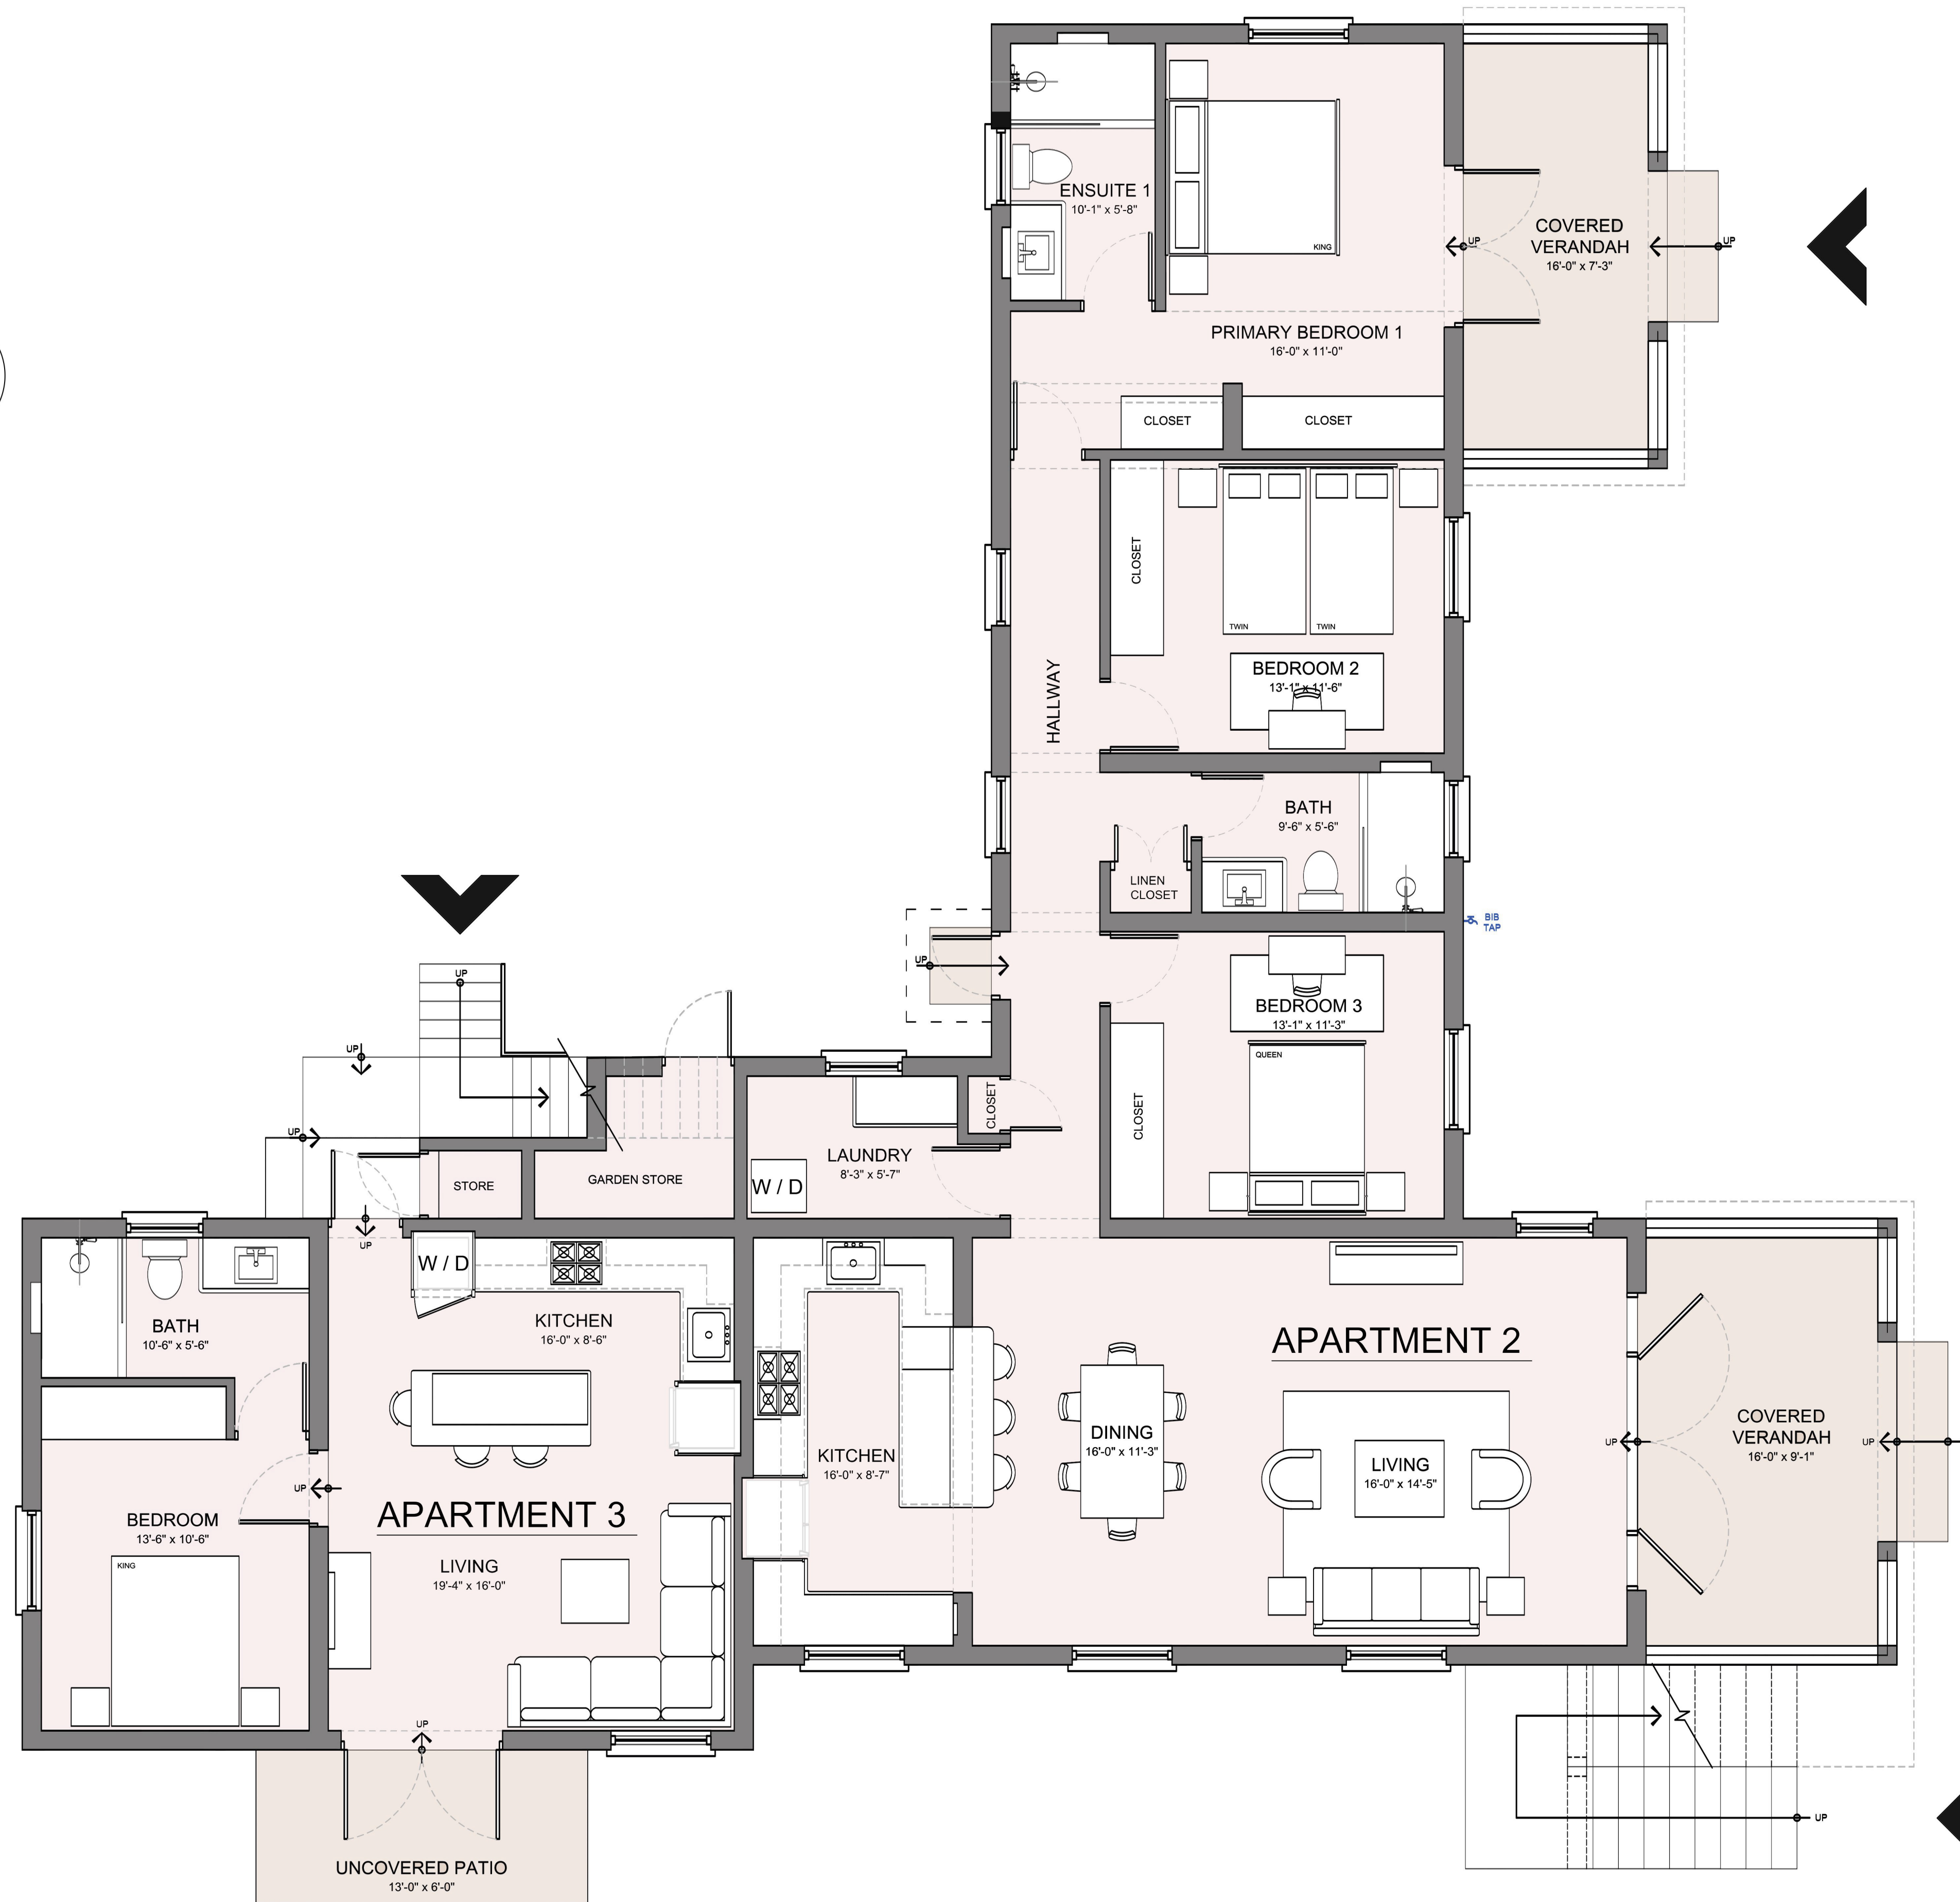


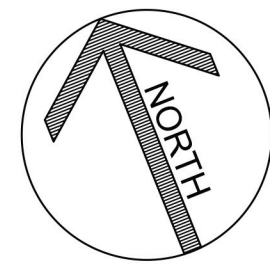

ONE BEDROOM UNIT : 613 sq ft

GROUND FLOOR PLAN

SCALE 1/4" = 1'-0" (1:50)

APARTMENT 2 : GROUND FLOOR

THREE BEDROOM UNIT : 1878 sq ft

APARTMENT 3 : GROUND FLOOR

ONE BEDROOM UNIT : 675 sq ft

STORAGE

STORAGE : 58 sq ft

TOTAL



GROUND FLOOR : 2,611 sq ft

FIRST FLOOR : 1,878 sq ft

GRAND TOTAL: 4,489 sq ft

Project
CLEAR BLUE APARTMENTS
CHANCERY LANE
CHRIST CHURCH

Drawing Title.
GROUND FLOOR PLAN

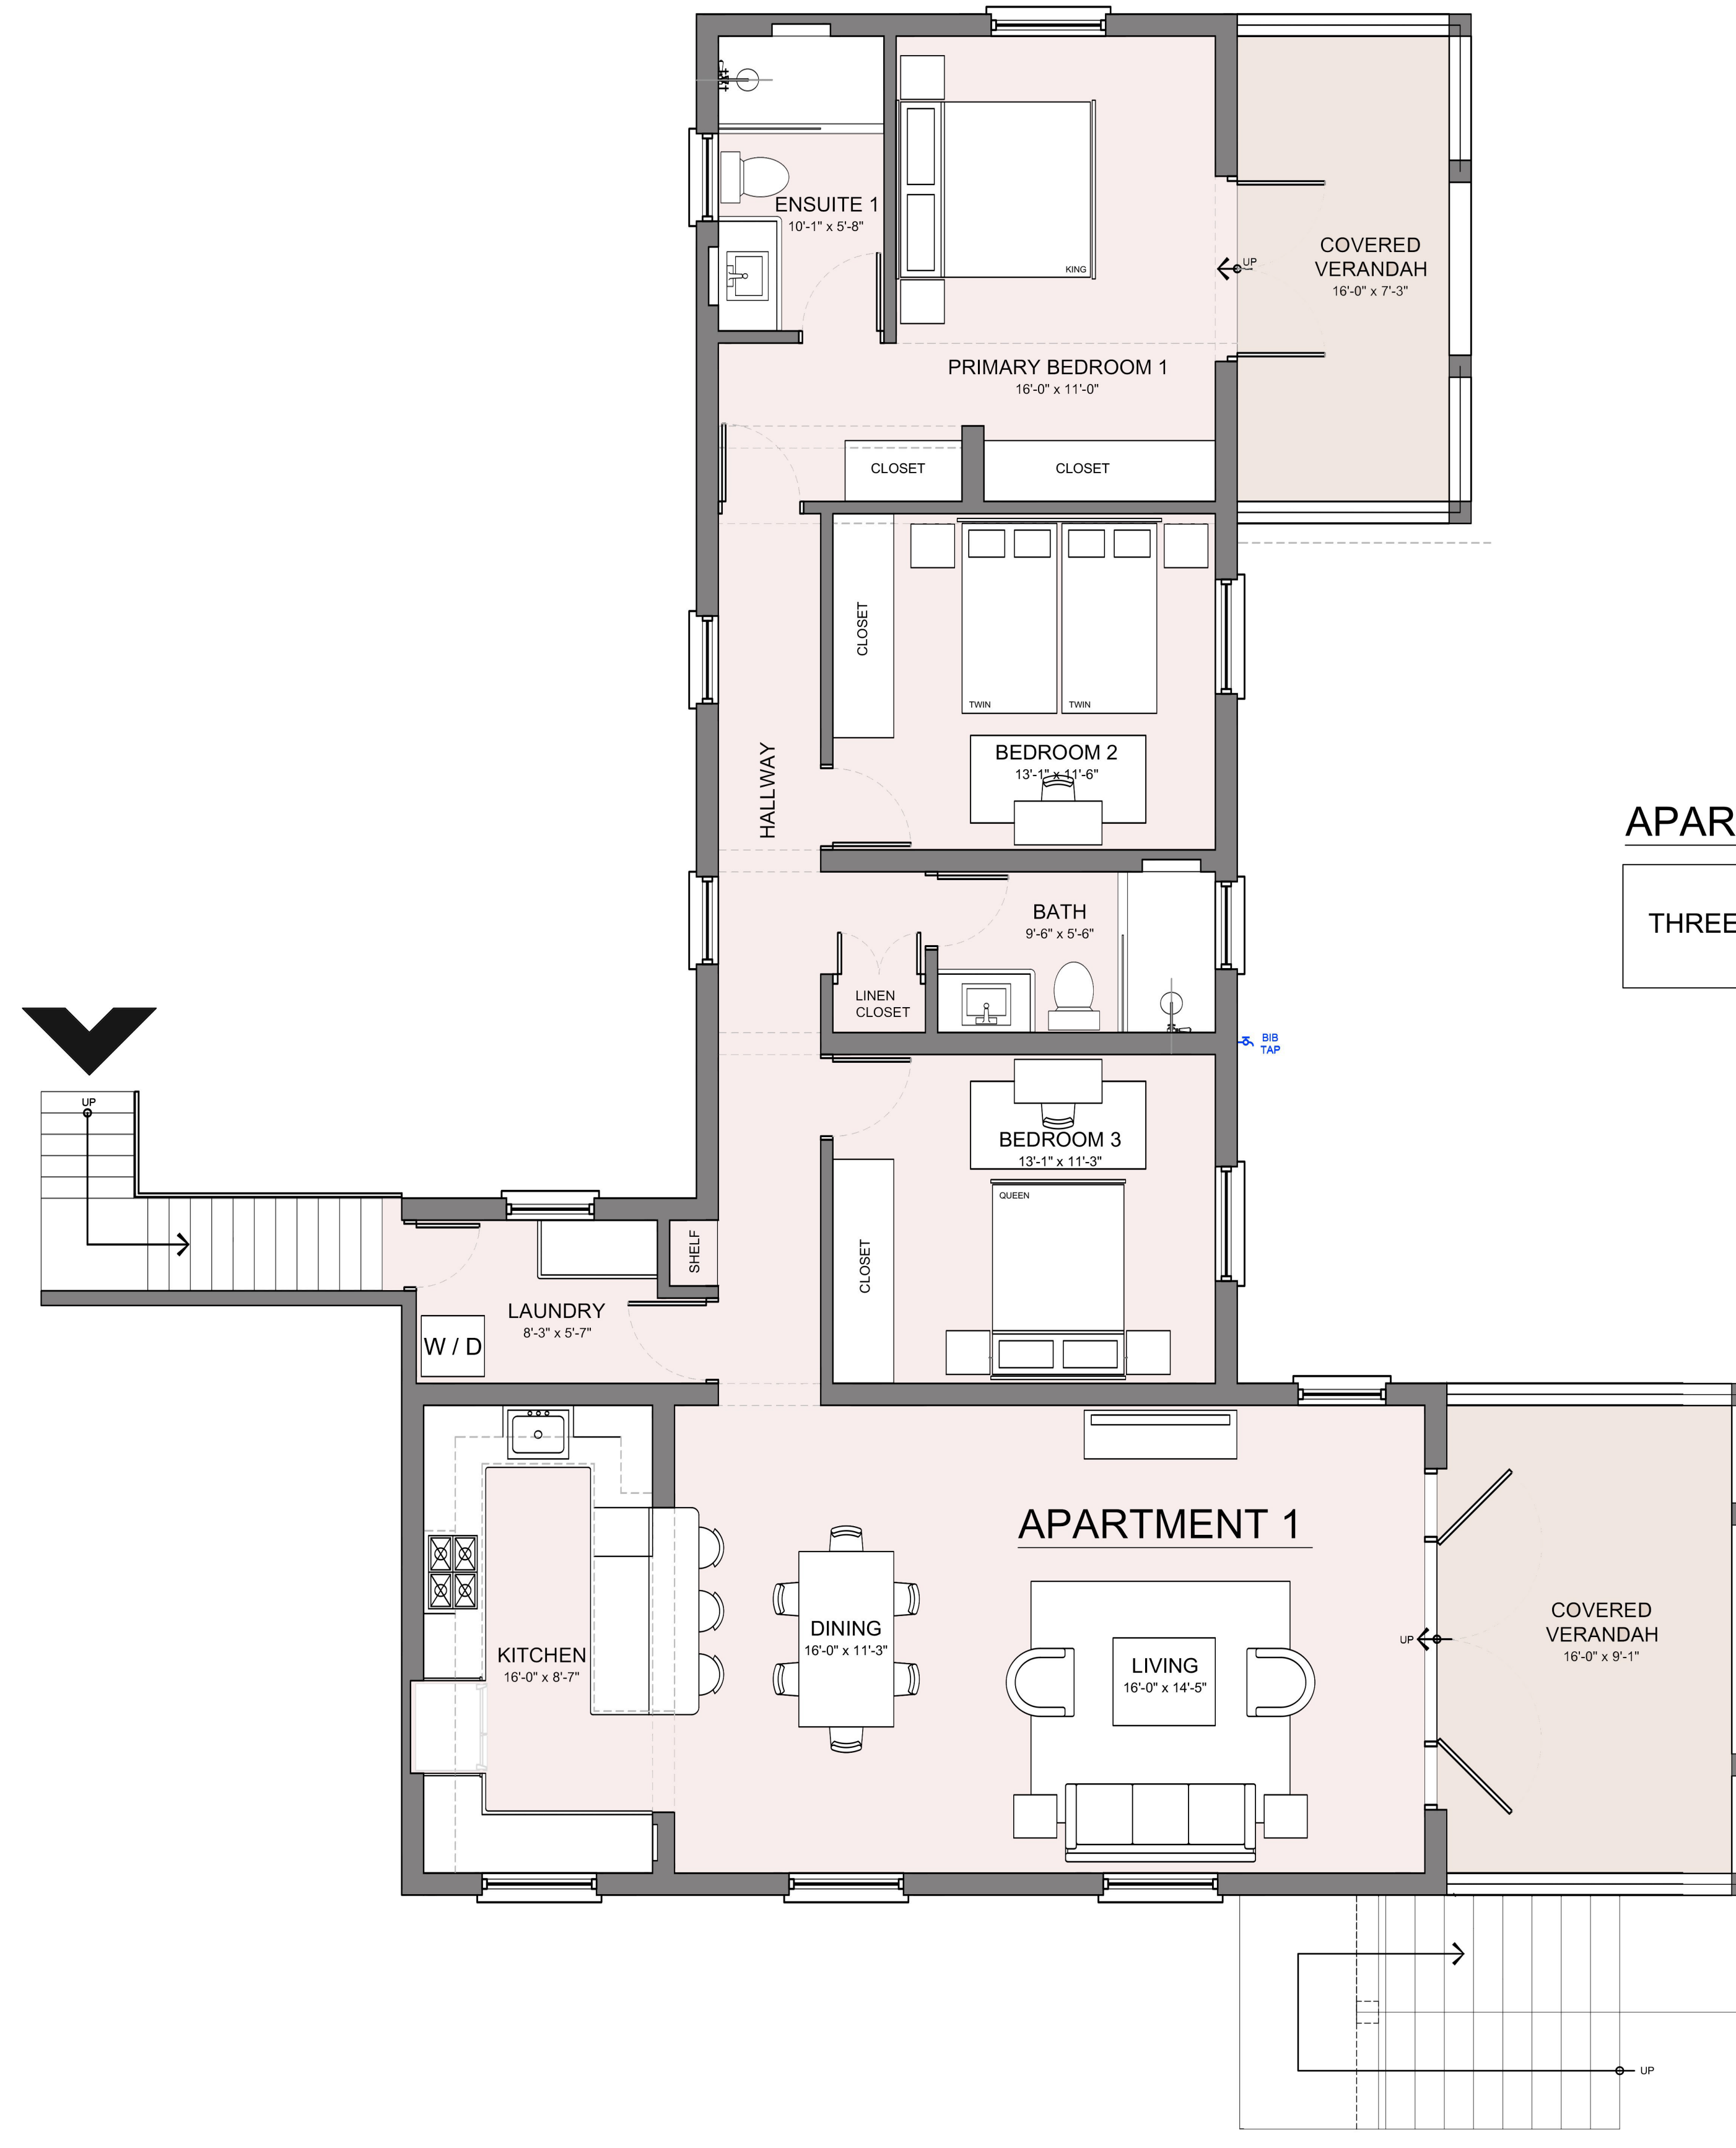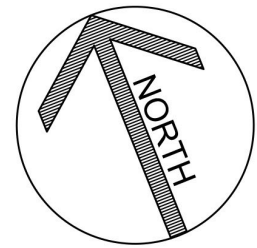

APARTMENT 1 : FIRST FLOOR

THREE BEDROOM UNIT : 1878 sq ft

Project
CLEAR BLUE APARTMENTS
CHANCERY LANE
CHRIST CHURCH

Drawing Title
FIRST FLOOR PLAN