


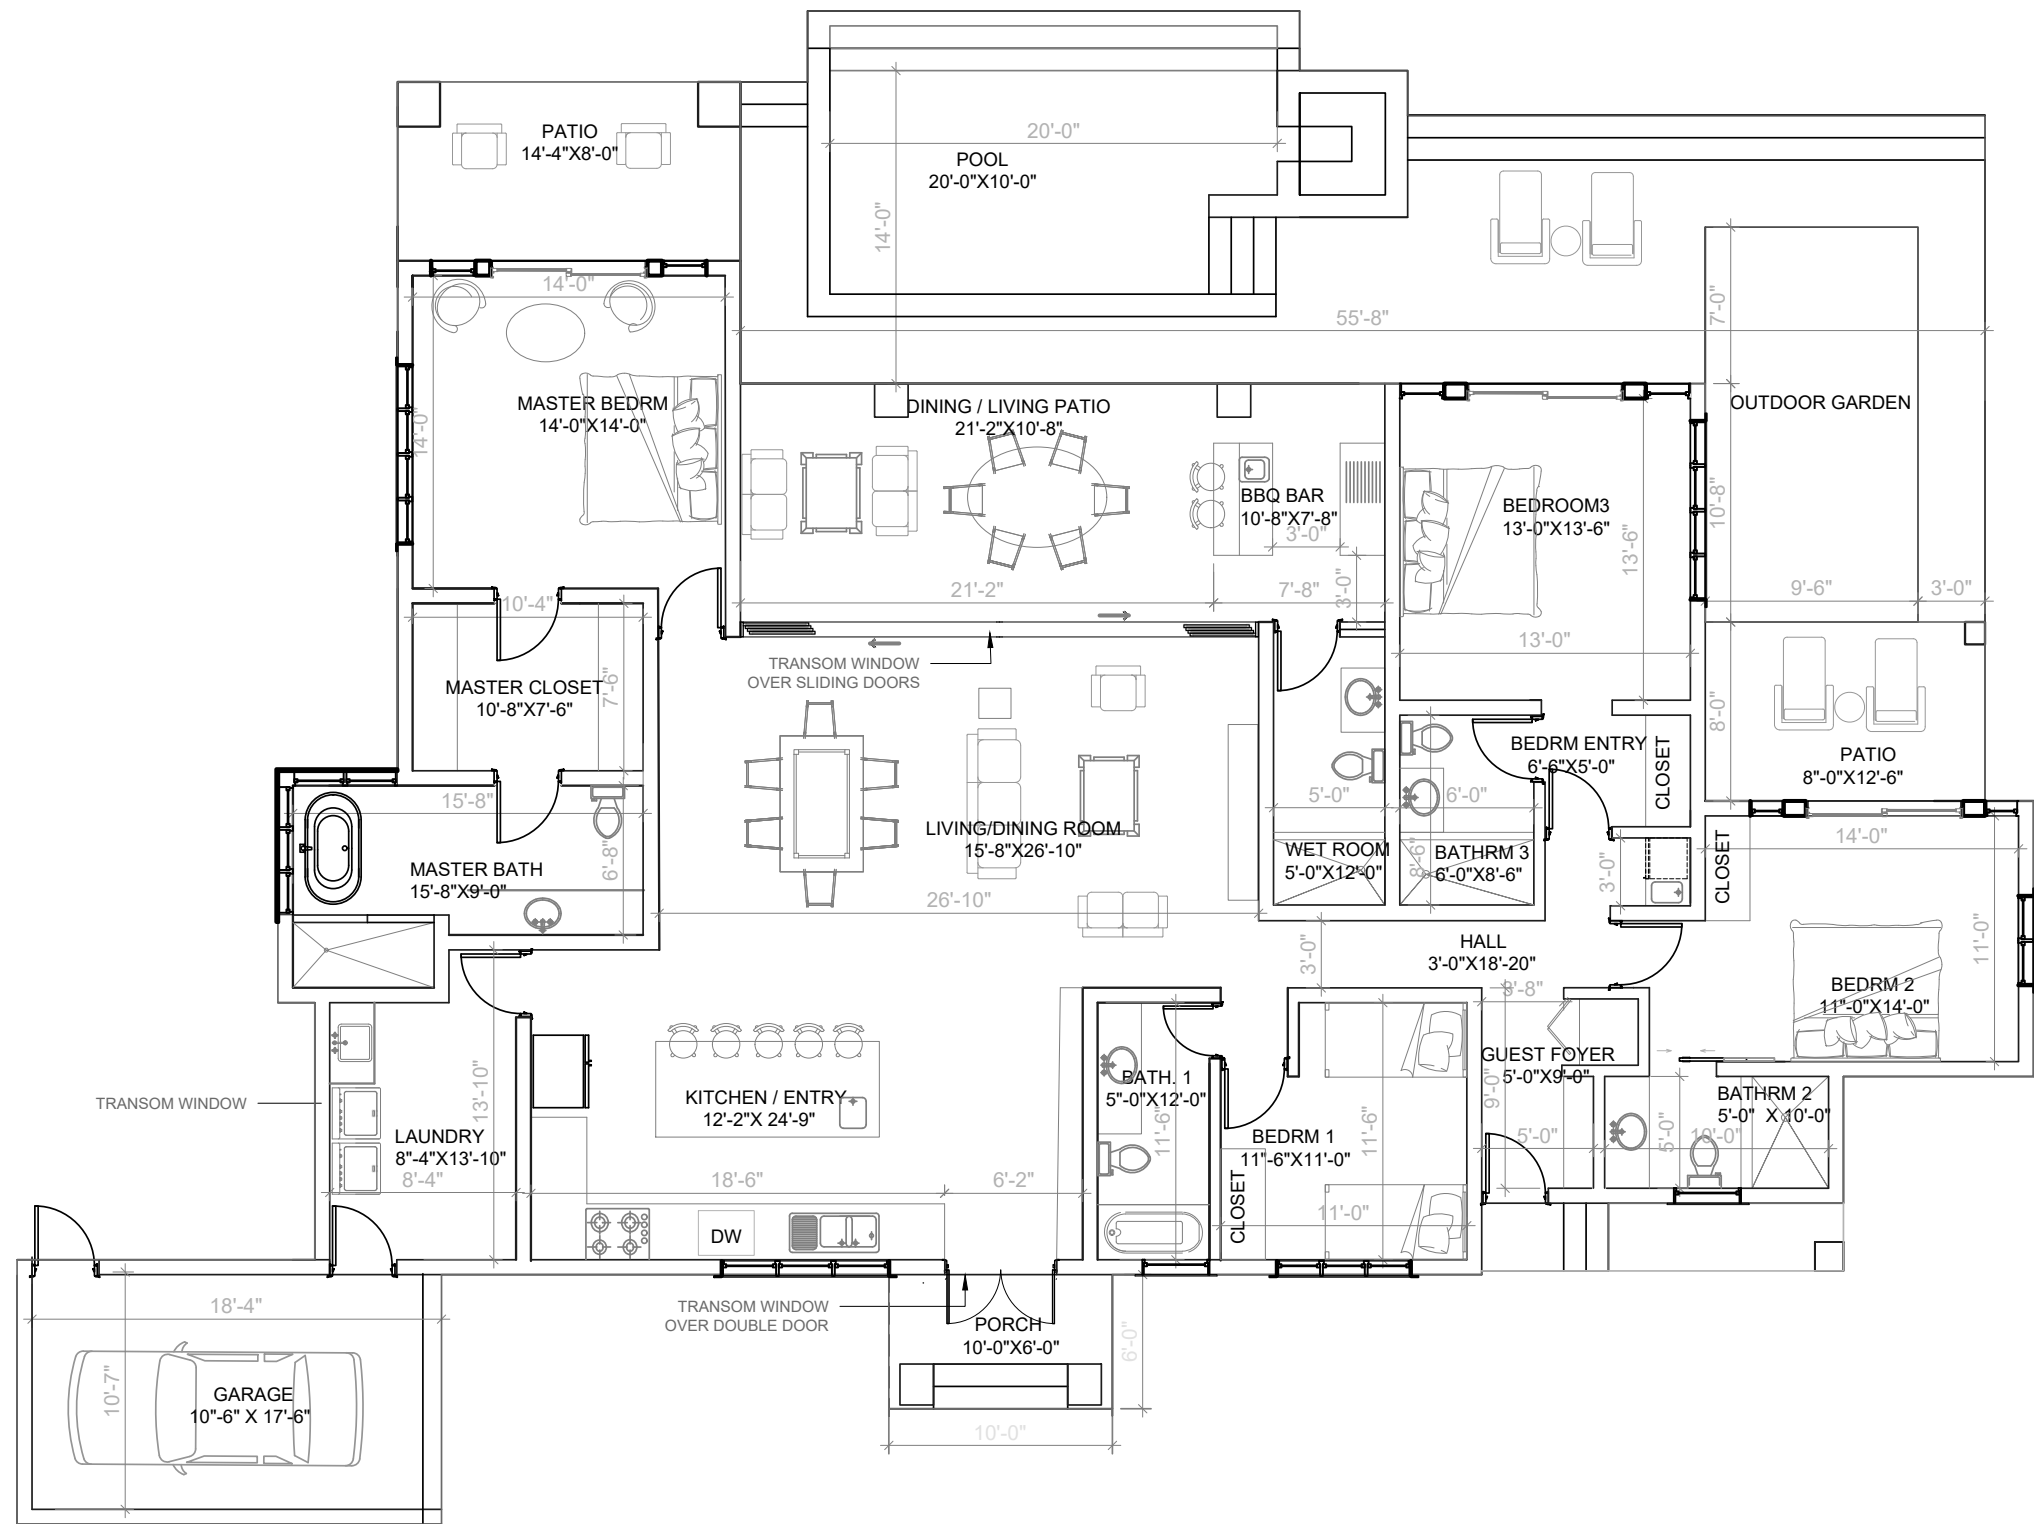

FLOOR PLAN
SCALE: N.T.S.

SPECIFICATIONS
GROSS FLOOR AREA - 3,218 SQFT
OUTDOOR INCL POOL - 752 SQFT
OUTDOOR GARDEN AREA - 172 SQFT