



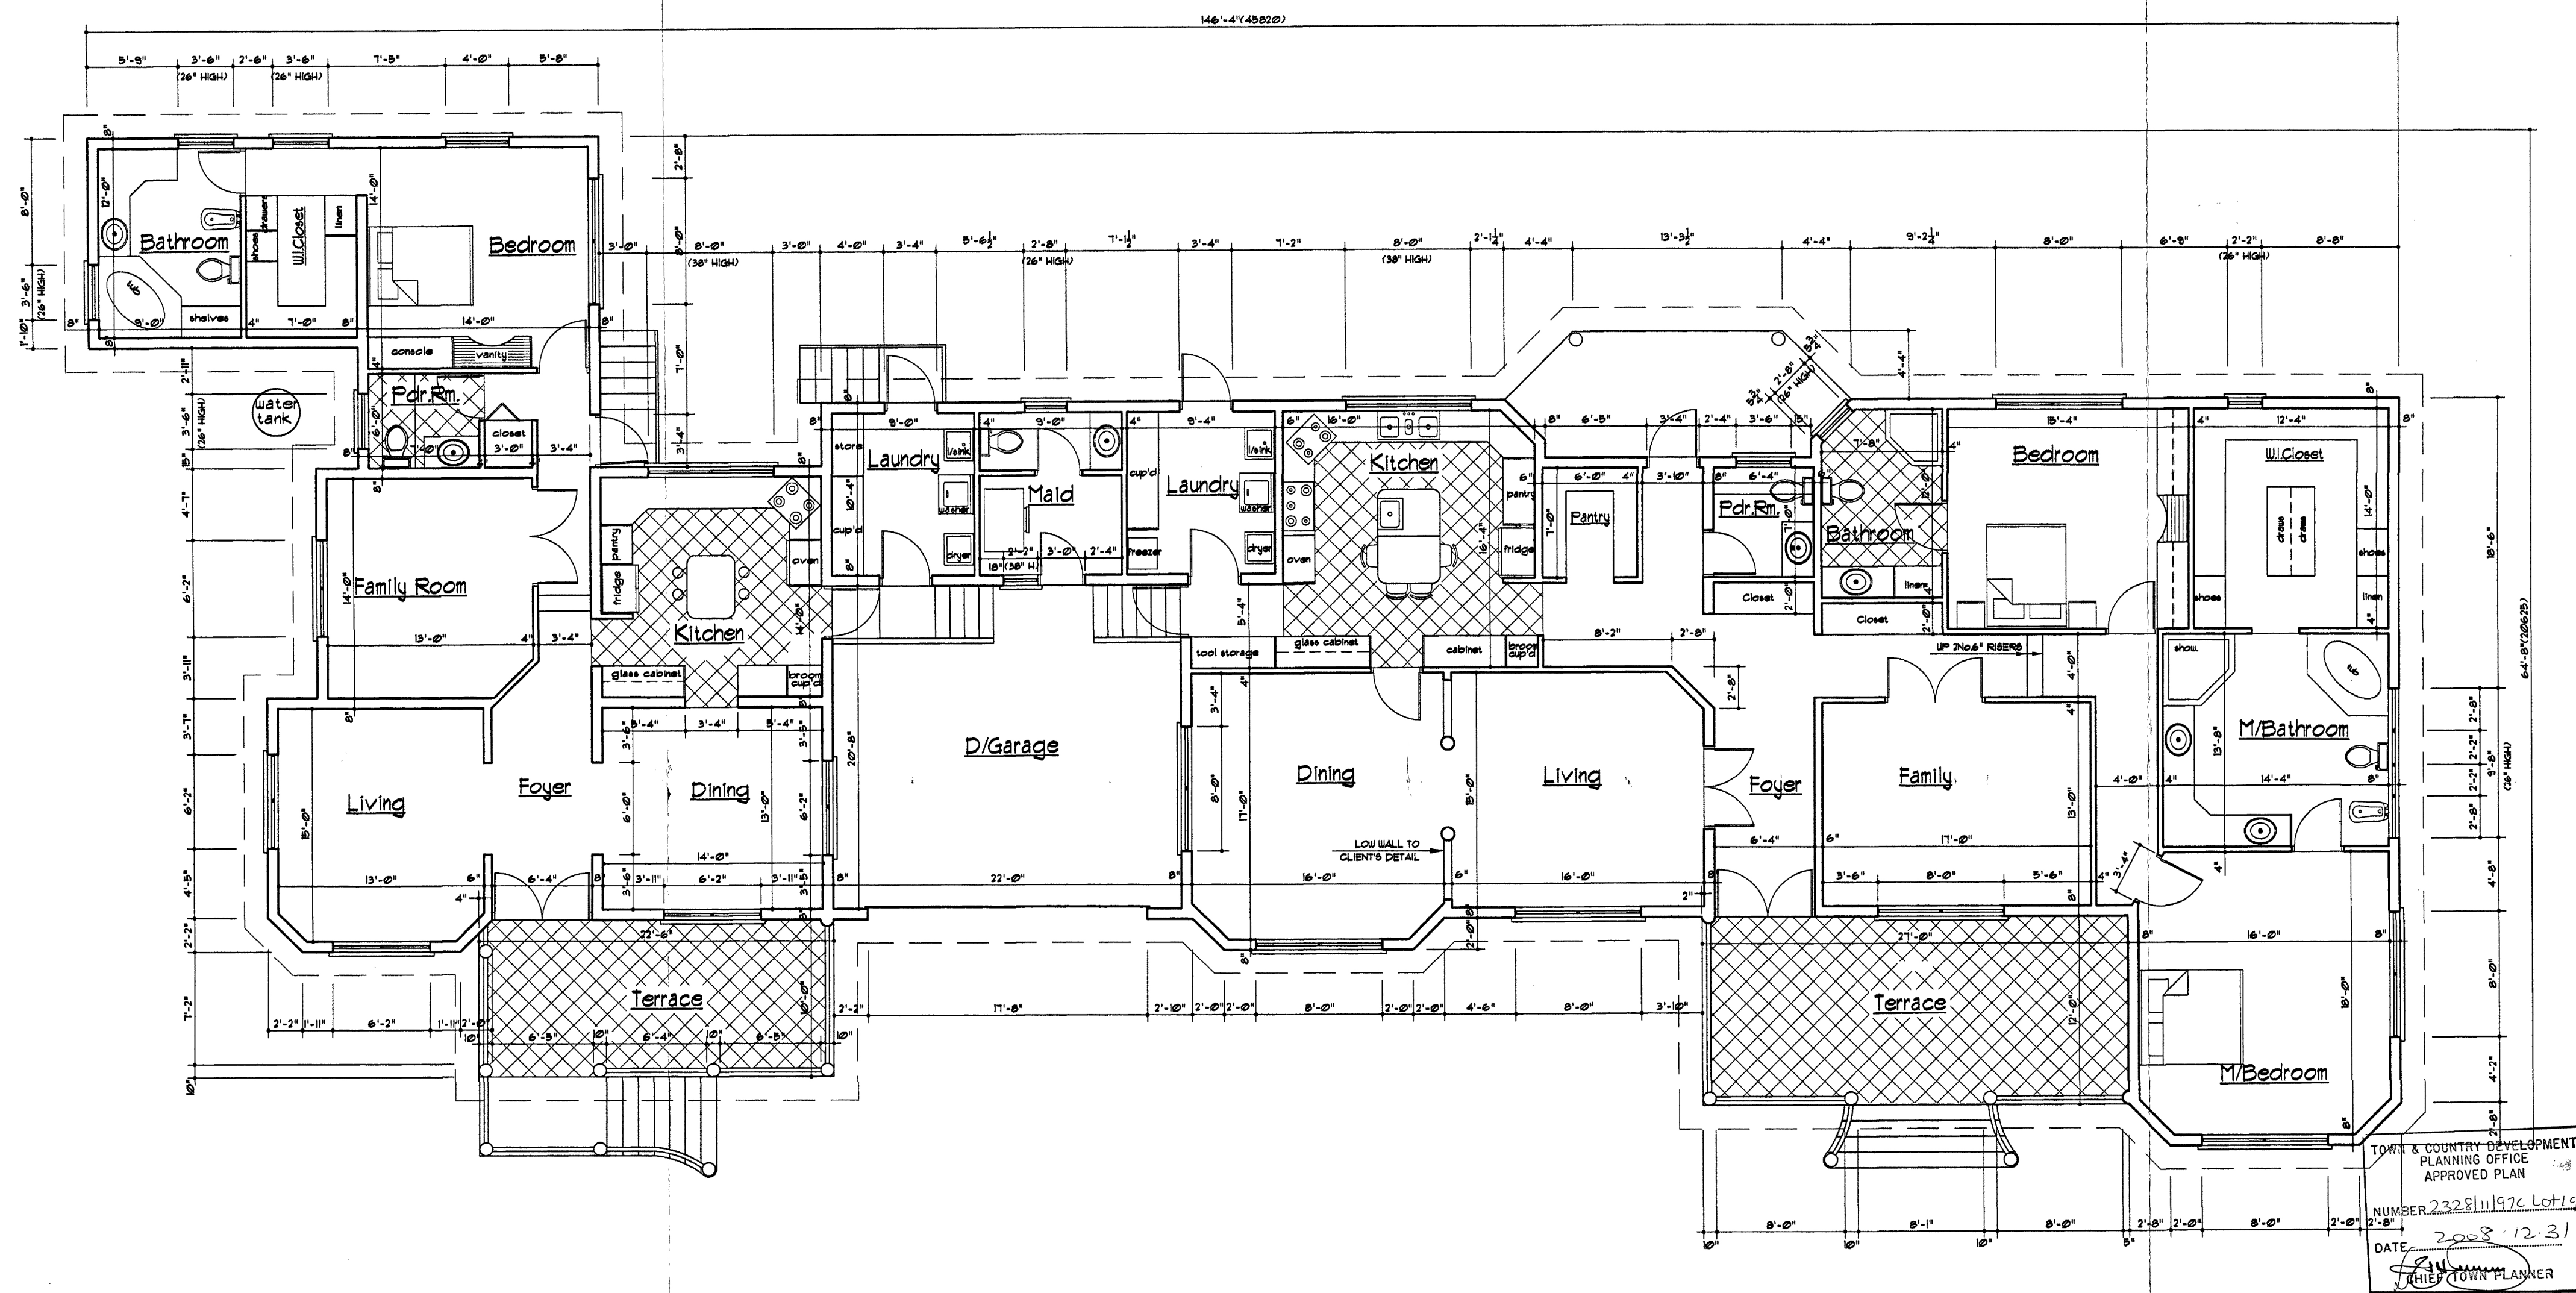

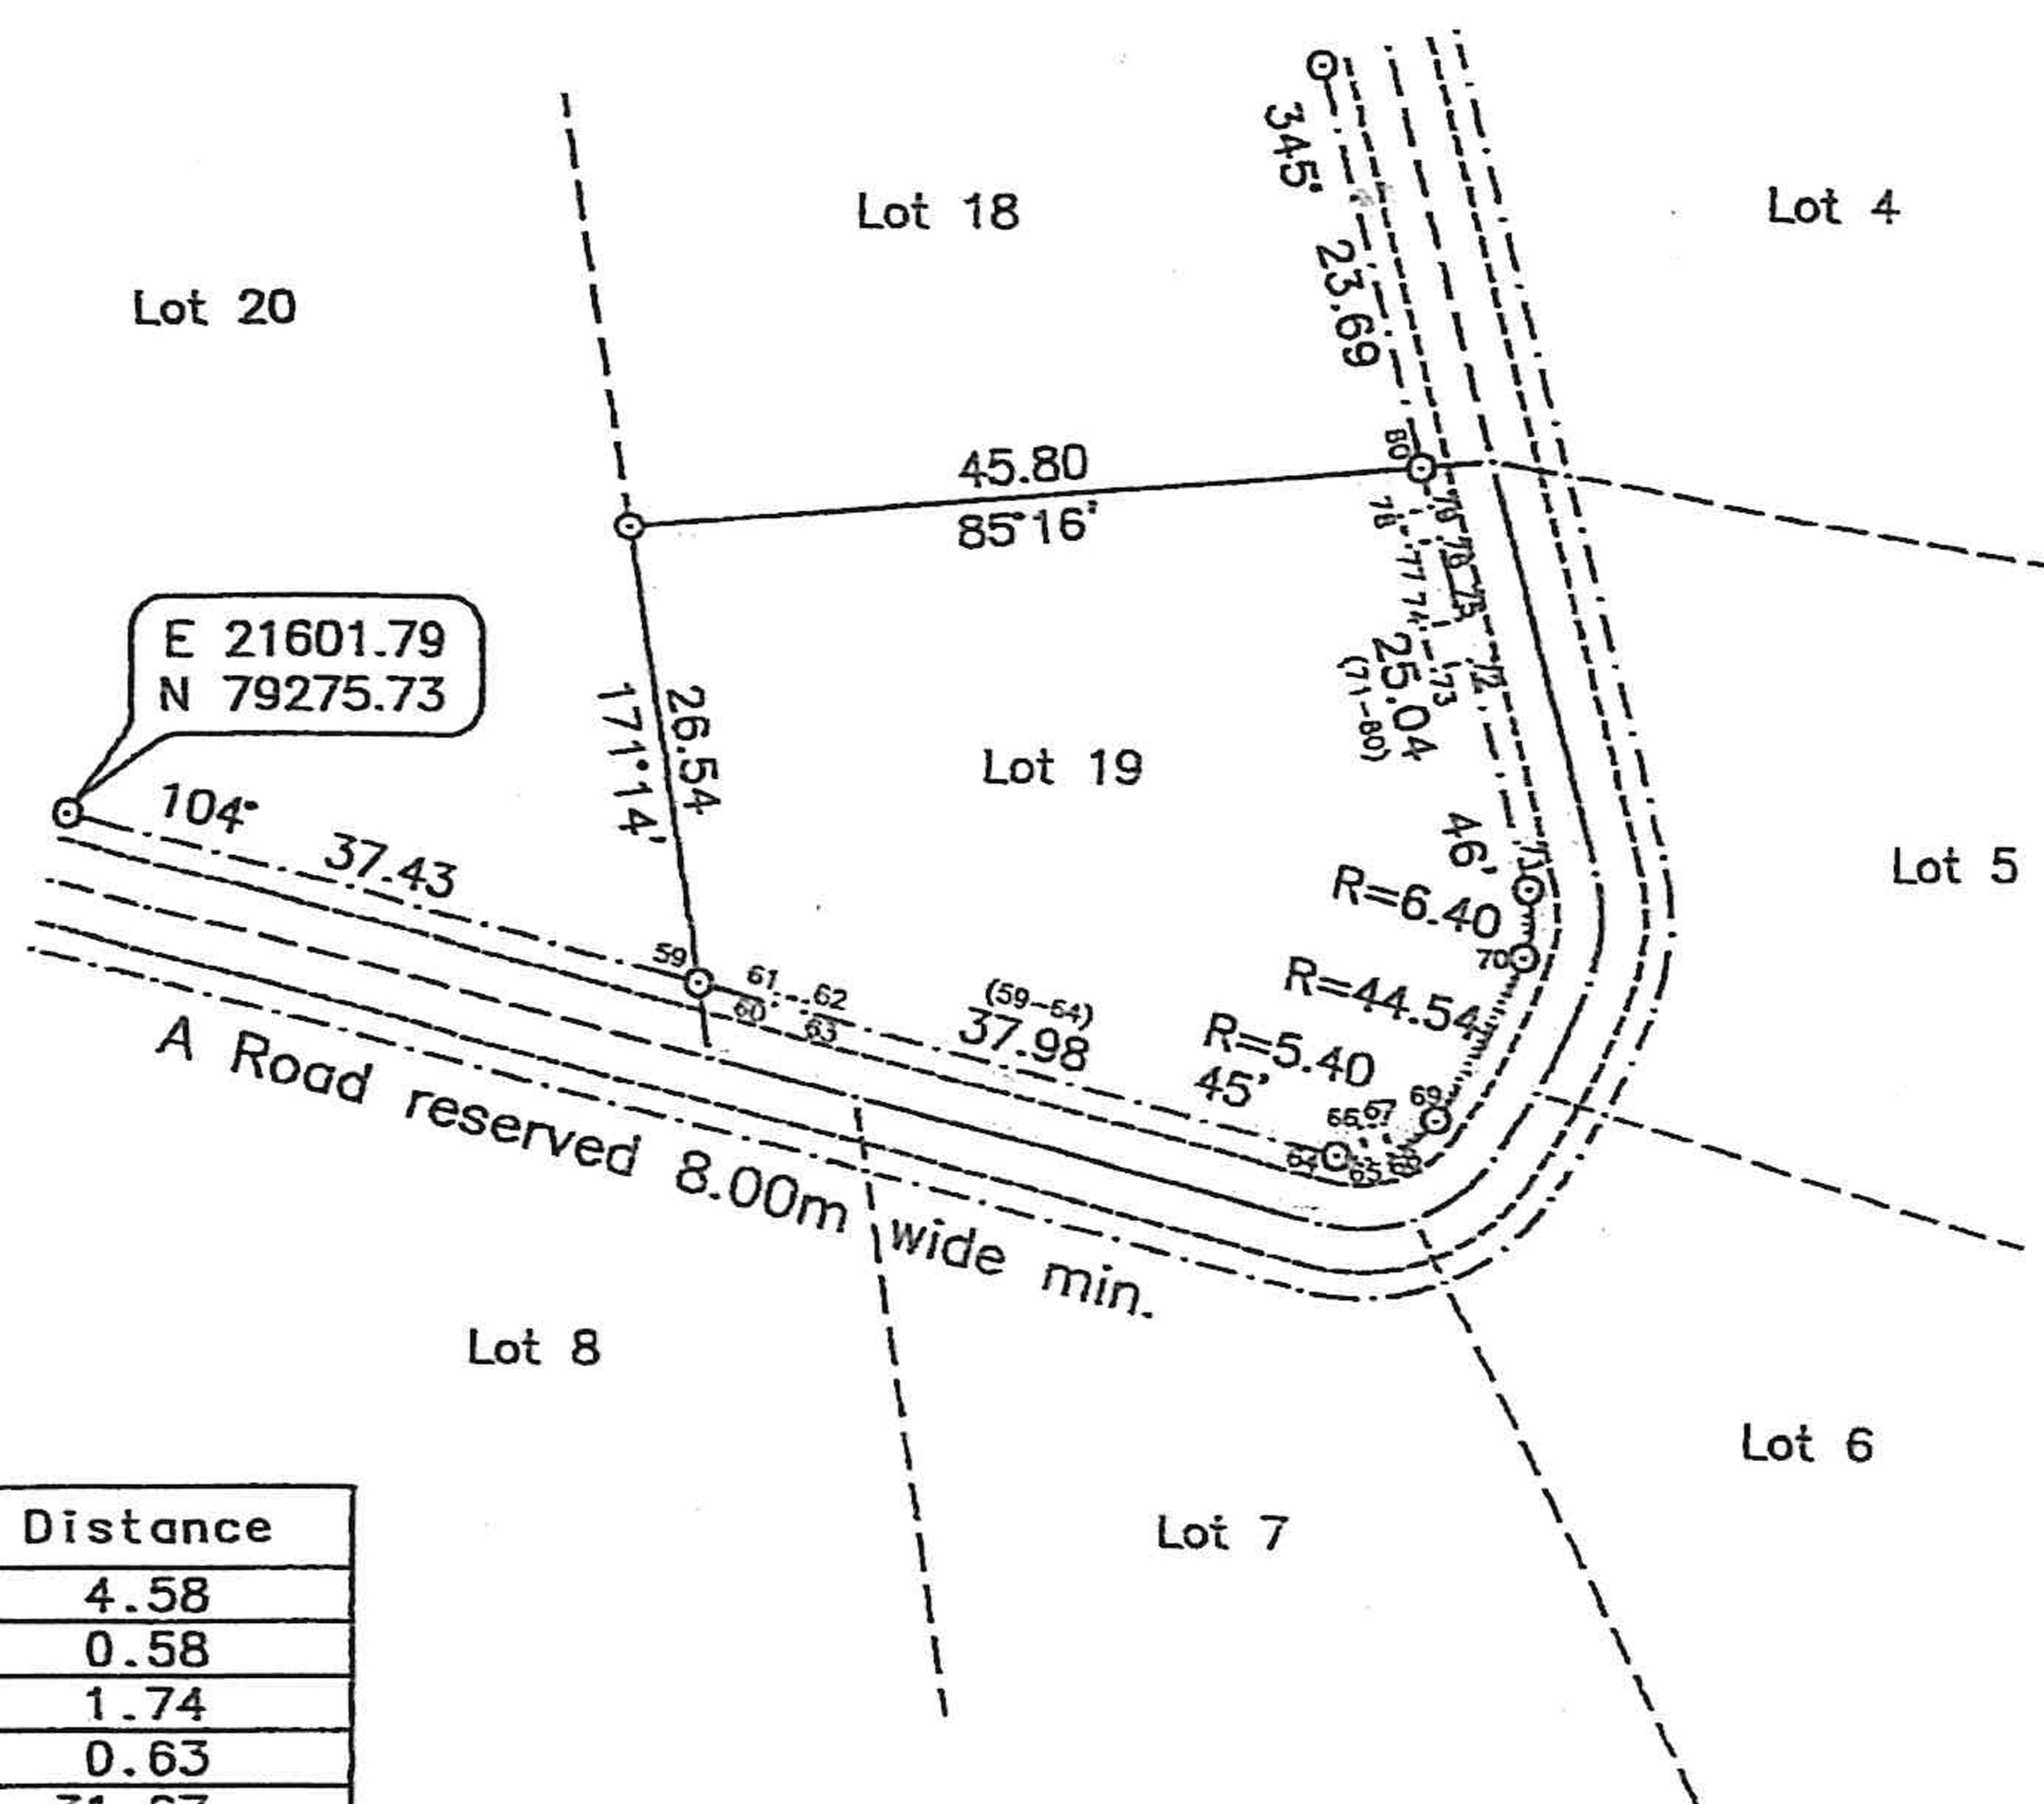

Line	Bearing	Distance
59-60	104°45'	4.58
60-61	13°16'	0.58
61-62	103°16'	1.74
62-63	193°16'	0.63
63-64	104°45'	31.67
64-65	95°08'	1.80
65-66	349°38'	1.89
66-67	79°38'	1.36
67-68	169°38'	1.86
68-69	52°59'	3.36
69-70	28°01'	10.62
70-71	3°28'	3.89
71-72	345°46'	13.64
72-73	255°39'	2.15
73-74	345°39'	2.44
74-75	75°39'	2.16
75-76	345°46'	4.77
76-77	254°05'	1.81
77-78	344°05'	1.93
78-79	74°05'	1.87
79-80	345°46'	2.27

Barbados

PLAN OF LAND

at Lot 19, Carlton View, Carlton, St. James.

containing

Land 1575.9 sq.m.
Road 361.1 sq.m.
1937.0 sq.m.

surveyed for

Westmoreland Ltd.

Certified

September 17, 2001.

David N. D. Gill

David N. D. Gill

Land Surveyor

GILL & WARREN ASSOCIATES INC.

SCALE 1/1000

Distances are in metres
Bearings are referred to Grid North
derived from D.L.S. control marks
T1067 & T1066.
O denotes ir pt unless otherwise stated.
See T.C.P.O. ref. no. 2328/11/97C.
See Land Tax ref. no. 30/02/02/001.
See D.L.S. recorded plan no. 1017/2001.

For Lands and Surveys Dept. only